


MULTISPORT ULTRA SYSTEM - SIDE VIEW

HORNER FLOORING COMPANY
DOLLAR BAY, MI
11-01-09

SLAB DEPRESSION			
FLOORING	5/16" (8mm)	7/16" (11mm)	11/16" (17mm)
7/16" (11mm)	1-13/16" (46mm)	1-15/16" (49mm)	2-3/16" (56mm)
3/4" (19mm)	2-1/8" (54mm)	2-1/4" (57mm)	2-1/2" (64mm)

5/16", 7/16", OR 11/16" THICK x 9-5/8" x 19.17"
MULTISPORT FLOORING UNITS

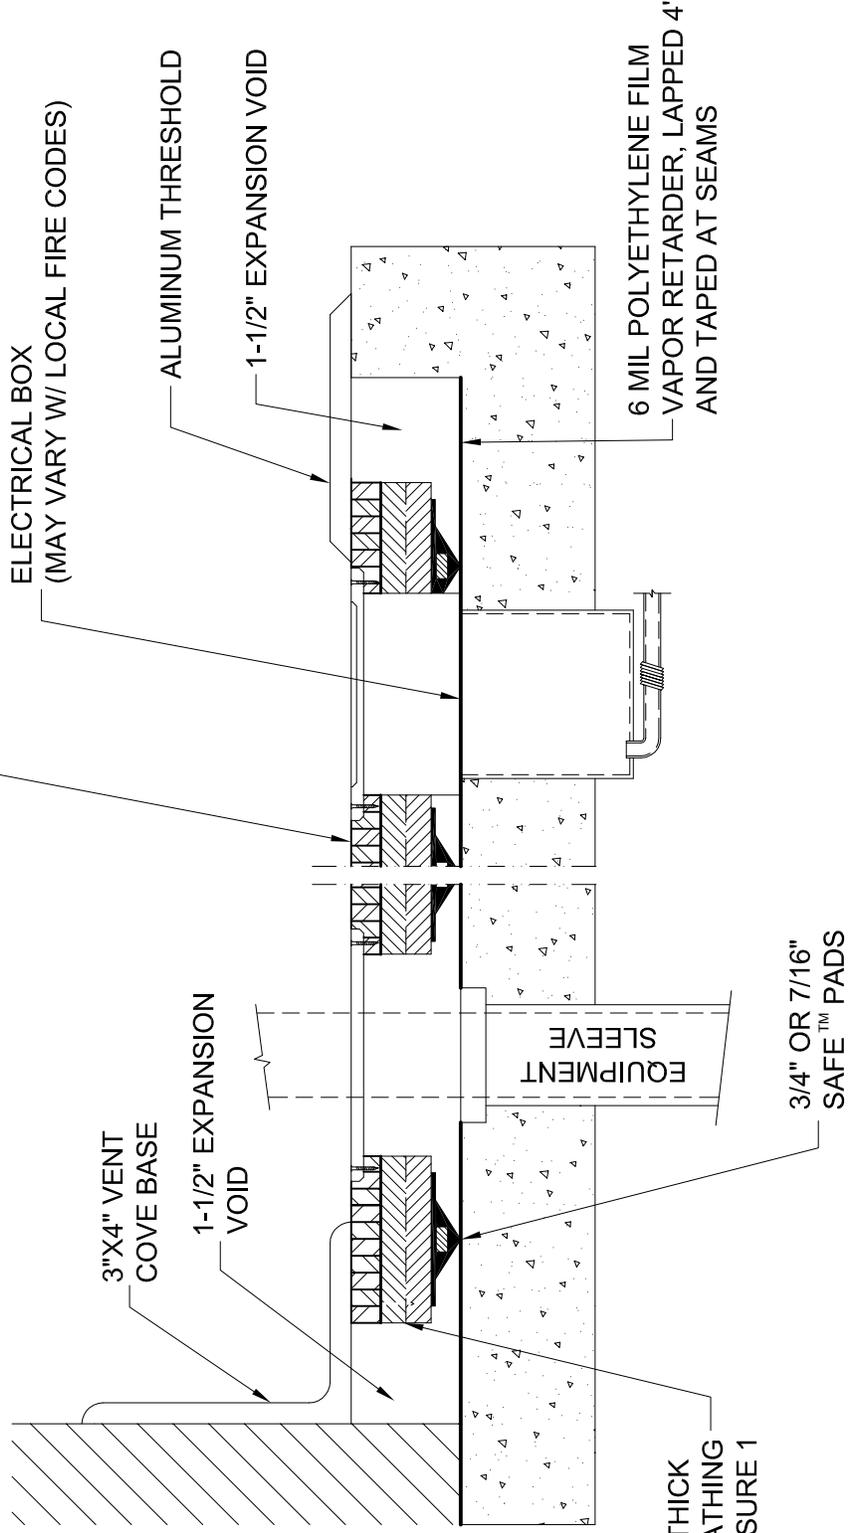

ELECTRICAL BOX
(MAY VARY W/ LOCAL FIRE CODES)

ALUMINUM THRESHOLD

1-1/2" EXPANSION VOID

6 MIL POLYETHYLENE FILM
VAPOR RETARDER, LAPPED 4"
AND TAPED AT SEAMS

3"x4" VENT
COVE BASE

1-1/2" EXPANSION
VOID

EQUIPMENT
SLEEVE

3/4" OR 7/16"
SAFE™ PADS

2 LAYERS 15/32" THICK
ARA-RATED SHEATHING
PLYWOOD, EXPOSURE 1

MULTISPORT ULTRA SYSTEM

HORNER FLOORING COMPANY
DOLLAR BAY, MI
11-01-09