


**SAFE™ 1 SYSTEM -
SIDE VIEW**

HORNER FLOORING COMPANY
DOLLAR BAY, MI
11-01-09

SLAB DEPRESSION	
FLOORING	25/32" (20mm)
7/16" PAD (11mm)	3-1/8" (79mm)
3/4" PAD (19mm)	3-7/16" (87mm)
	33/32" (26mm)
	3-3/8" (86mm)
	3-11/16" (94mm)

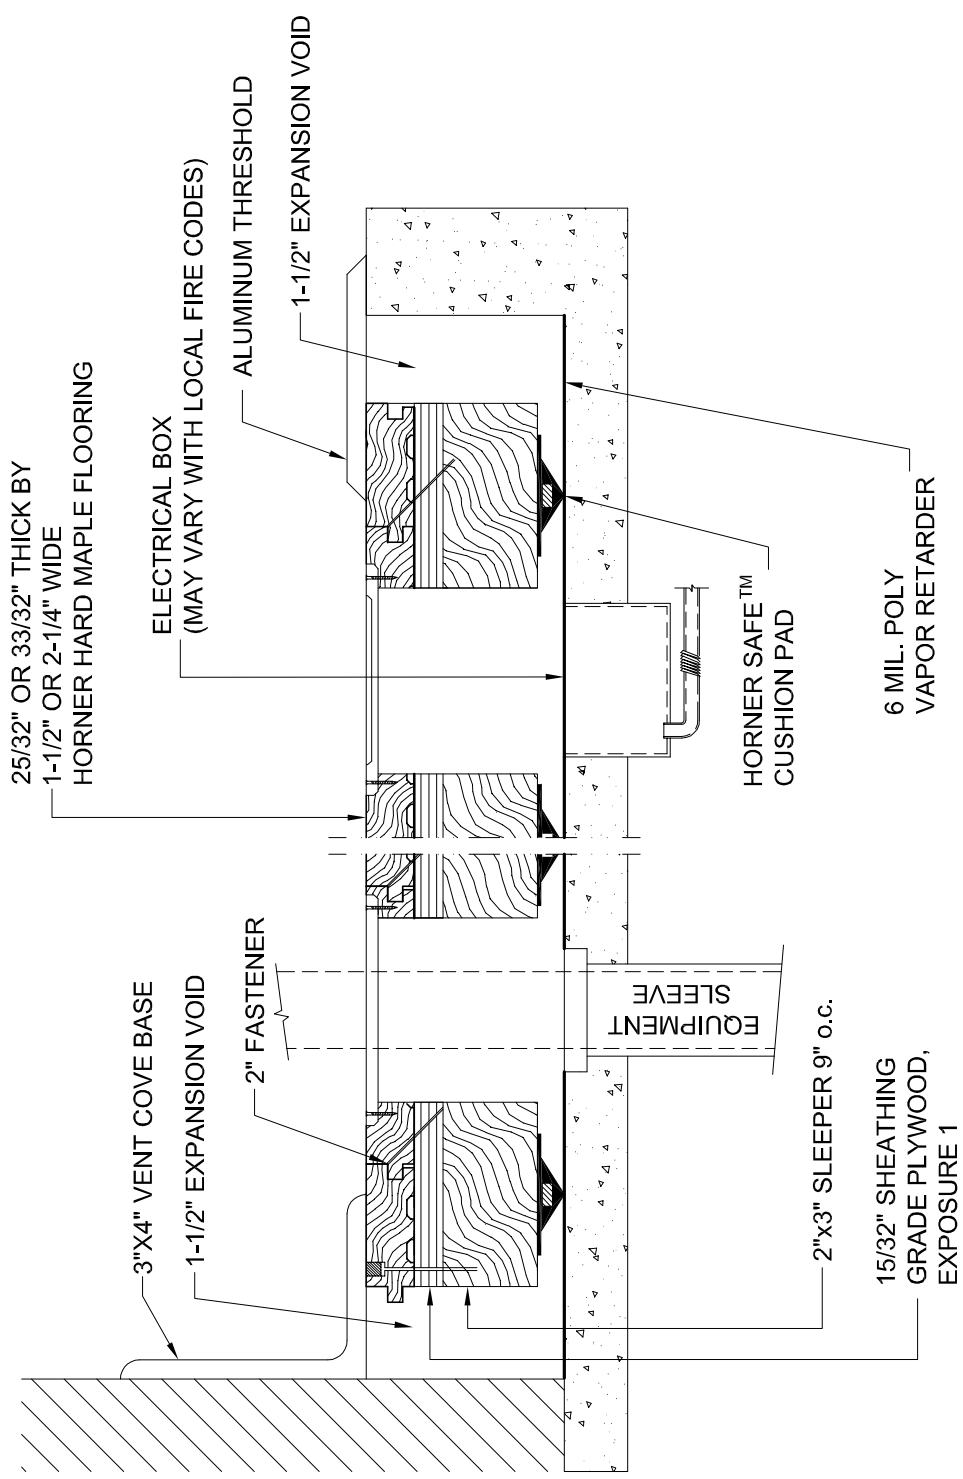

SAFE™ 1 SYSTEM

HORNER FLOORING COMPANY
 DOLLAR BAY, MI
 11-01-09